


H:\Projects\15000\15100\TechData\CADD\Design\Graphics\15100\_gr01.dgn

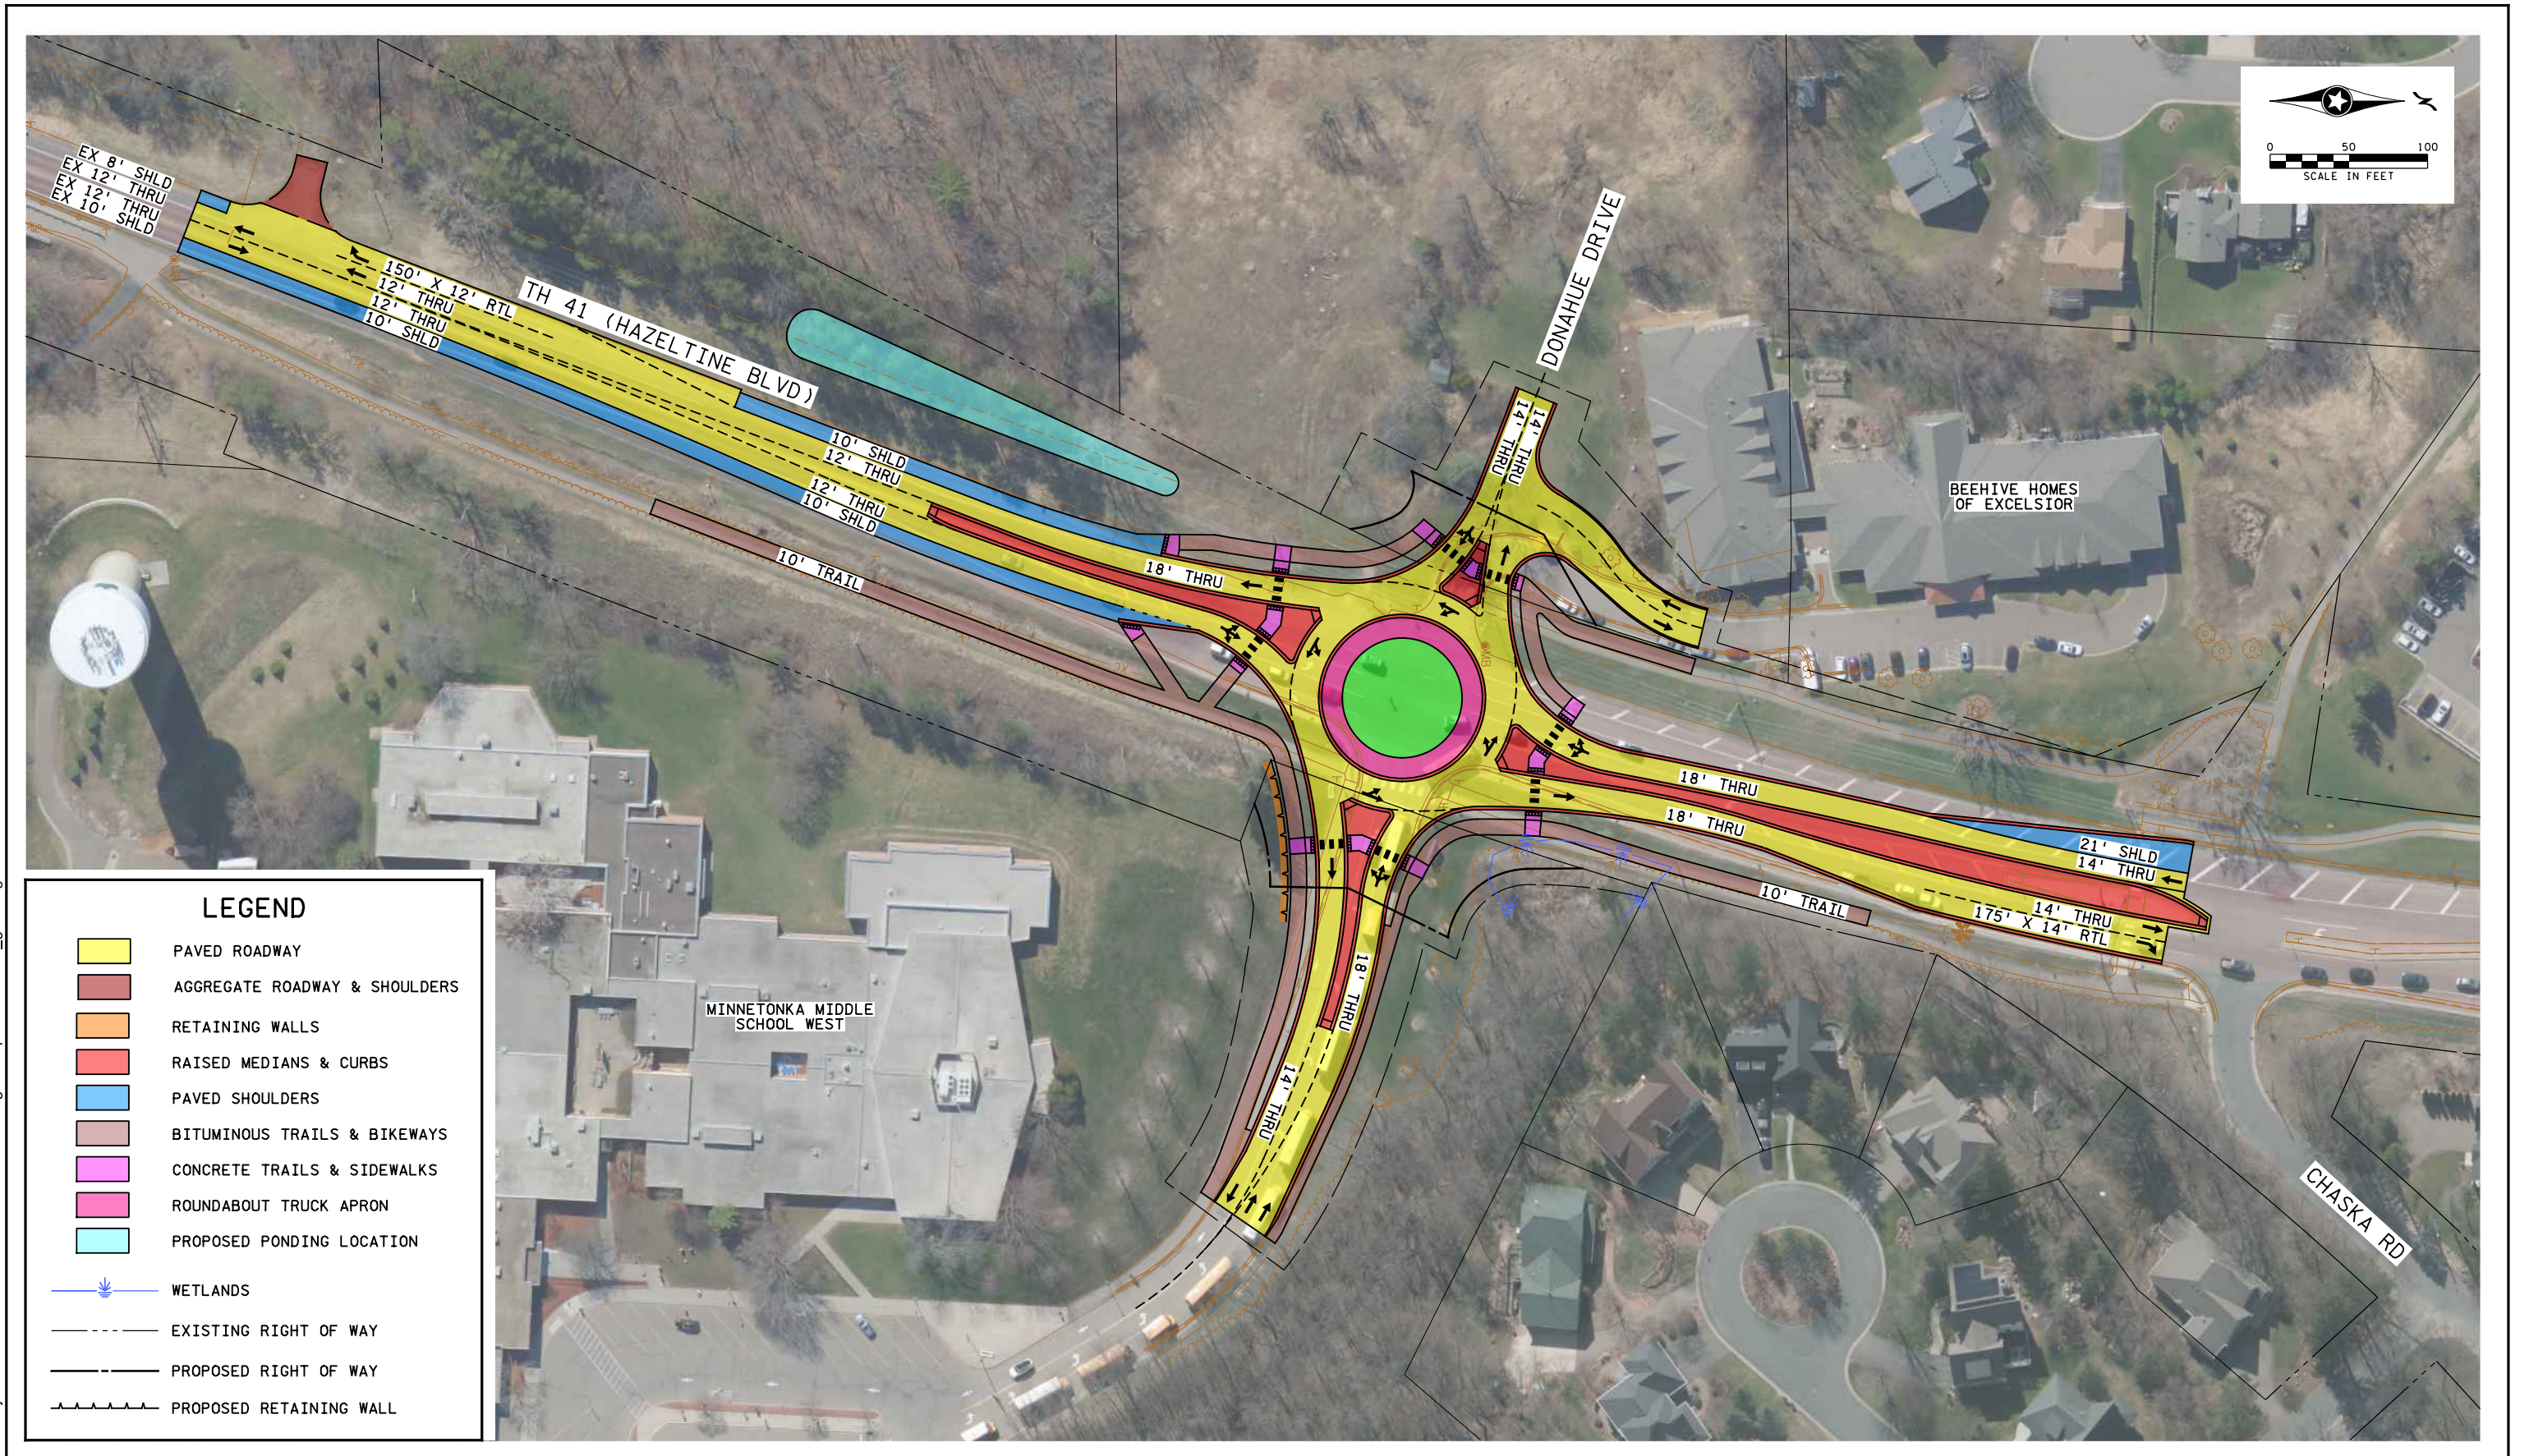

**TH 41 and Minnetonka Middle School West Concept Graphic**  
Proposed Roundabout  
City of Chanhassen

Job #  
1/8/2024

Figure 1